



GENERAL NOTES:

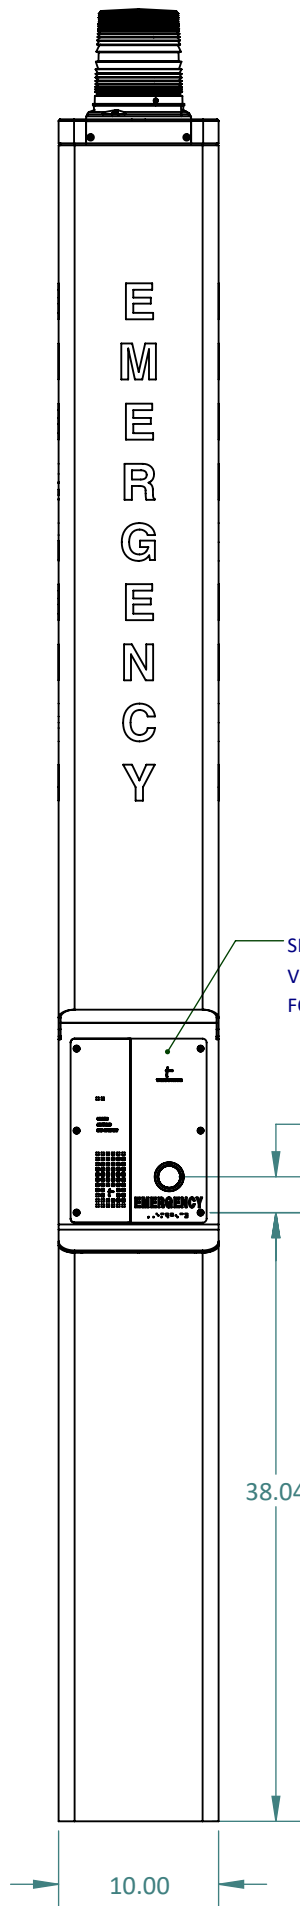


FRONT VIEW


SHOWN WITH  
VOIP-600 SERIES CALL STATION  
FOR ILLUSTRATION PURPOSES ONLY

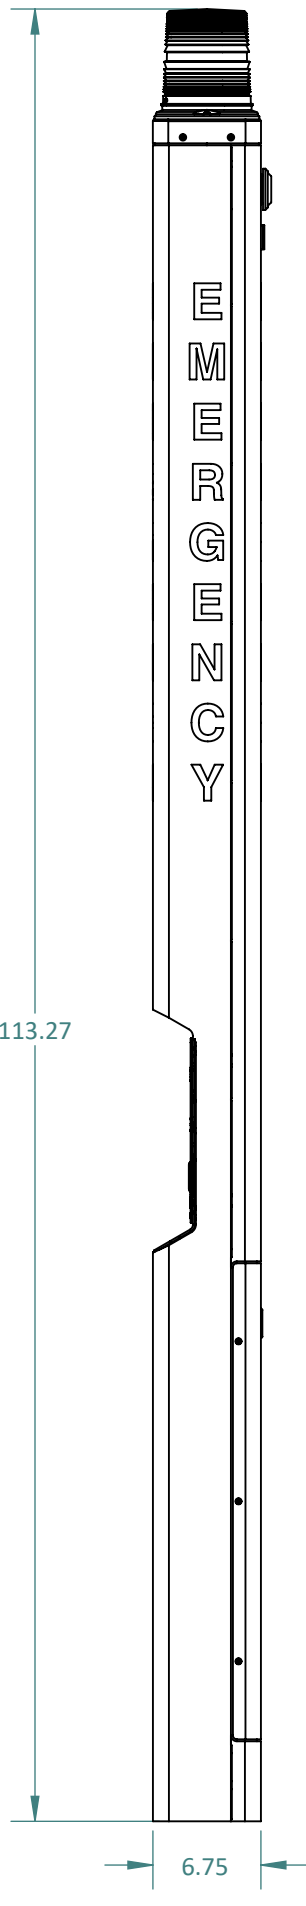


SIDE VIEW

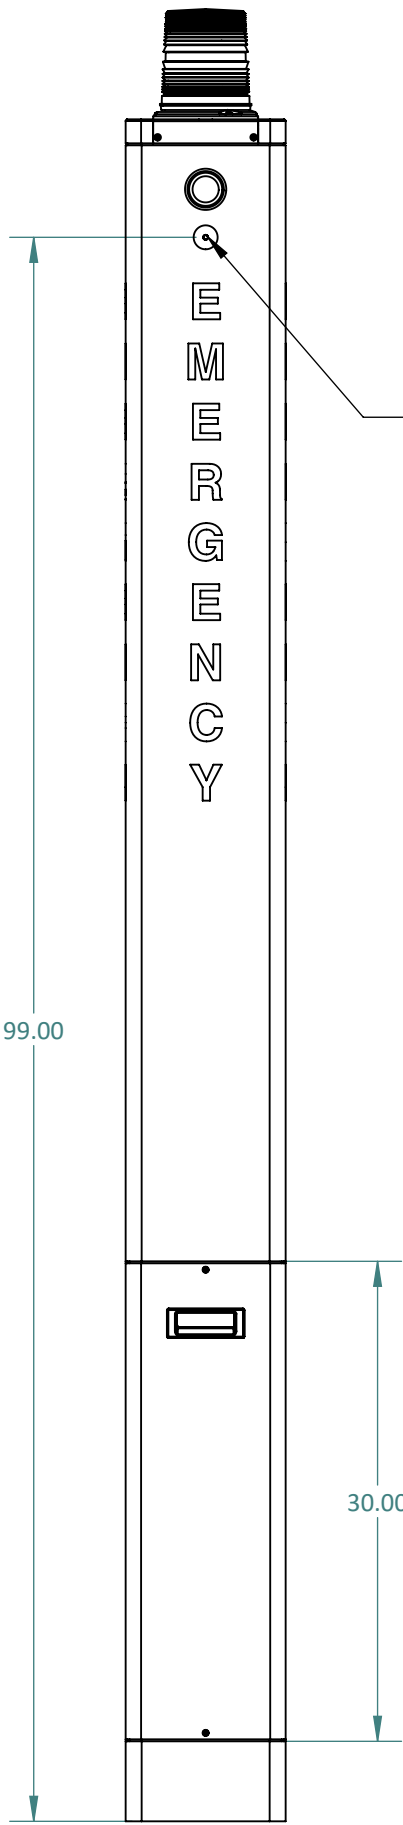

REAR VIEW

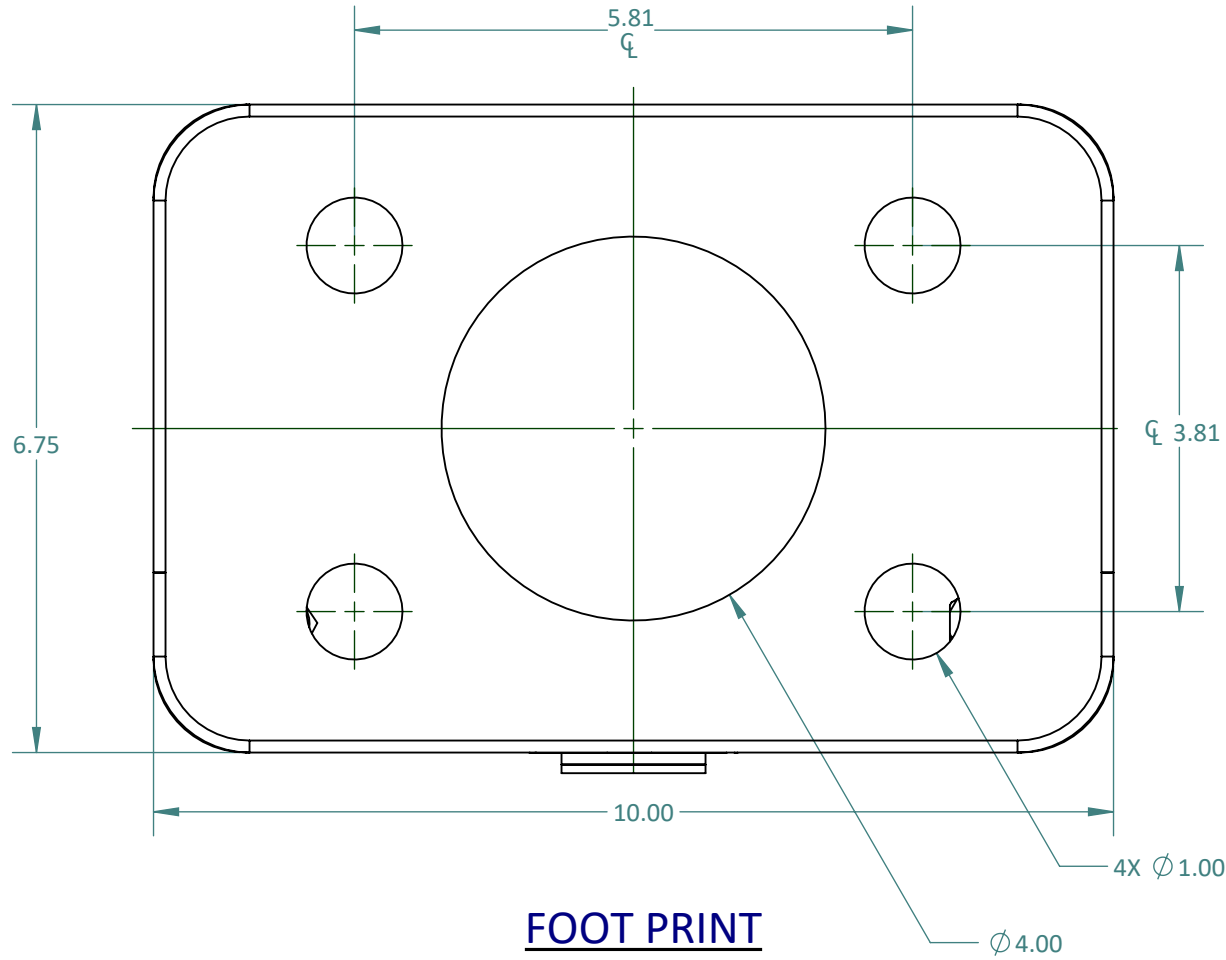

FOOT PRINT

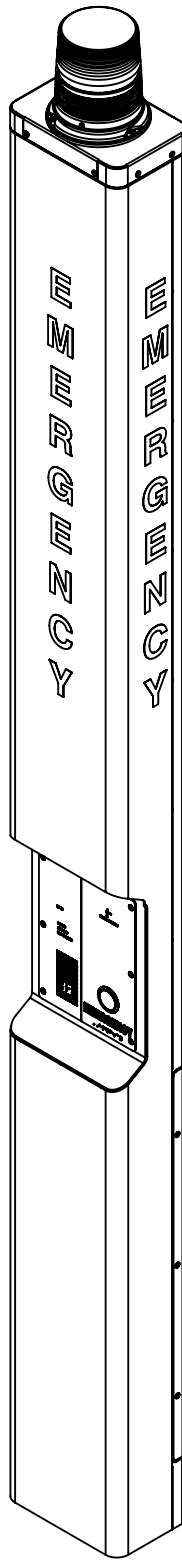

ISOMETRIC VIEW


FINISH

PROPRIETARY AND CONFIDENTIAL  
THE INFORMATION CONTAINED IN THIS  
DRAWING IS THE SOLE PROPERTY OF  
TALK-A-PHONE, LLC. ANY  
REPRODUCTION IN PART OR AS A WHOLE  
WITHOUT THE WRITTEN PERMISSION OF  
TALK-A-PHONE, LLC IS PROHIBITED.


1.0	10/30/2020	MARKETING RELEASE	J MAHETALIA
REV.	DATE	DESCRIPTION	APPROVED
REVISION TABLE			
	NAME	DATE	
DRAWN	J MAHETALIA	10/30/2019	
CHECKED	K PATEL	10/30/2019	
ENG APPR.			
MFG APPR.			
Q.A.			
COMMENTS:			
DWG. NO.		SIZE	
		PART NO. ETP-MTE-W	REV
		DWG. TITLE:	1.0
		WIRELESS ETP-MTE SERIES TOWER MOUNT	
SCALE: 1:12		WEIGHT:	SHEET 1 OF 2

**TALKAPHONE**  
TALK-A-PHONE, LLC  
7530 N. NATCHEZ AVE., NILES, IL 60714  
WWW.TALKAPHONE.COM

GENERAL NOTES:

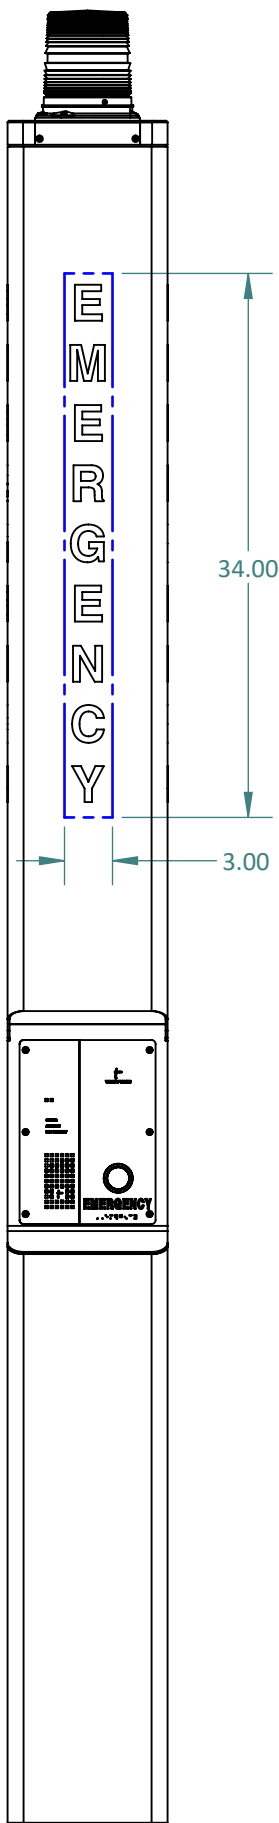


FRONT VIEW

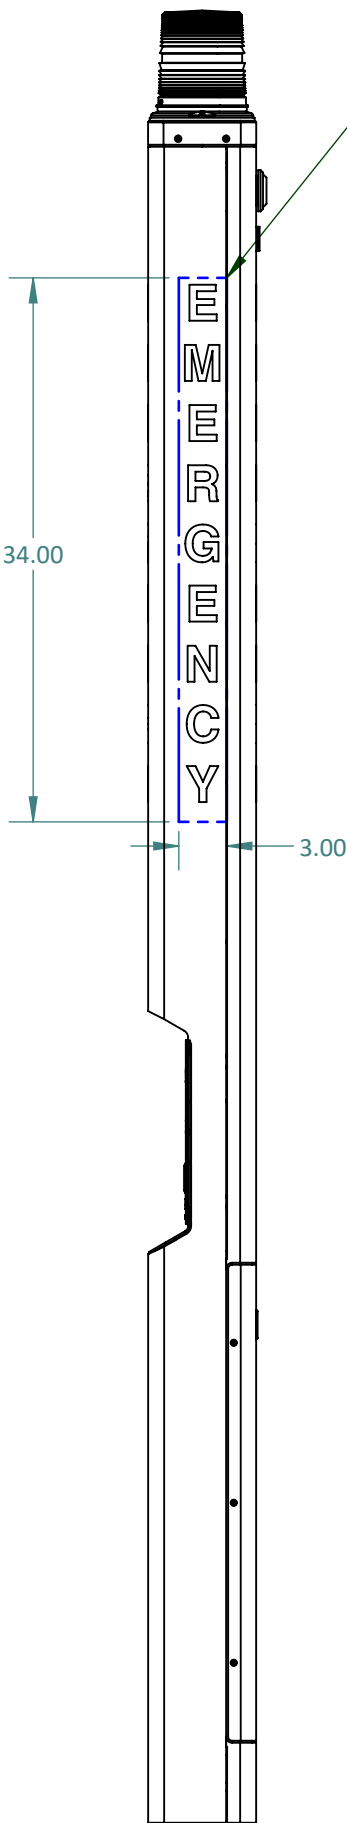


SIDE VIEW

STANDARD SIGNAGE:  
SIGNAGE ON FOUR SIDES:  
HIGH REFLECTIVE WHITE "EMERGENCY"  
LETTERING WITH WIDE ANGLE VISIBILITY  
ALSO AVAILABLE WITH "ASSISTANCE",  
"INFORMATION", OR CUSTOM LETTERING  
AND COLORS.

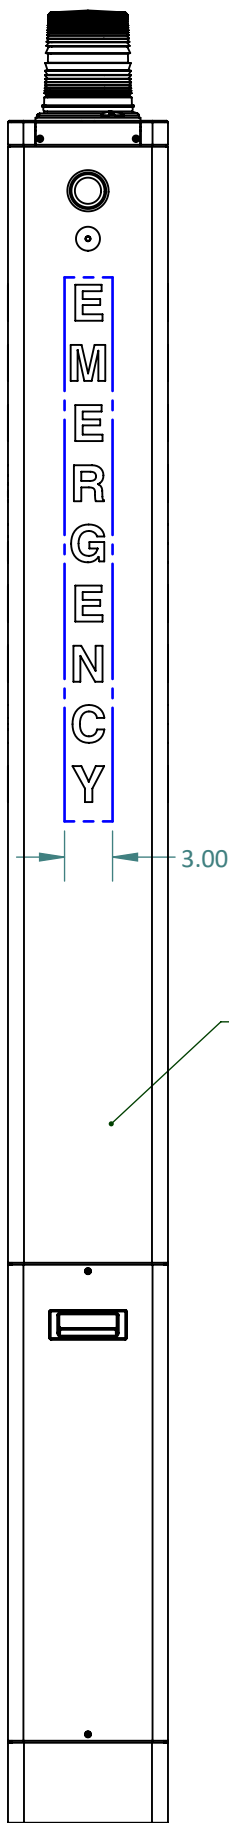

REAR VIEW

STANDARD FINISH:  
PAINTED IN SAFETY BLUE COLOR  
OPTIONAL FINISH:  
AVAILABLE PAINTED IN CUSTOM COLORS

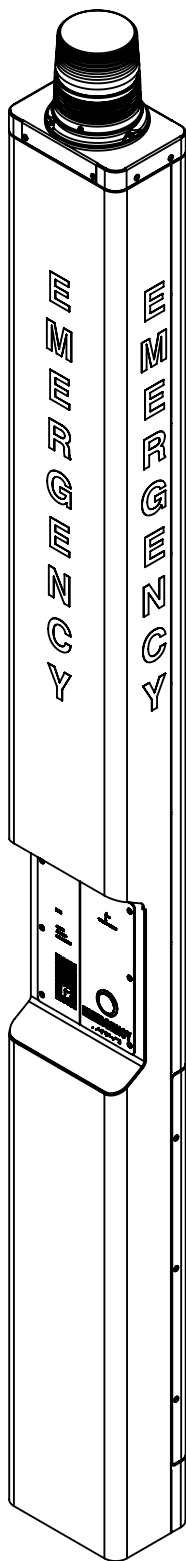

ISOMETRIC VIEW

FINISH

PROPRIETARY AND CONFIDENTIAL  
THE INFORMATION CONTAINED IN THIS  
DRAWING IS THE SOLE PROPERTY OF  
TALK-A-PHONE, LLC. ANY  
REPRODUCTION IN PART OR AS A WHOLE  
WITHOUT THE WRITTEN PERMISSION OF  
TALK-A-PHONE, LLC IS PROHIBITED.

	NAME	DATE
DRAWN	J MAHETALIA	10/30/2019
CHECKED	K PATEL	10/30/2019
ENG APPR.		
MFG APPR.		
Q.A.		

COMMENTS:

 TALKAPHONE TALK-A-PHONE, LLC 7530 N. NATCHEZ AVE., NILES, IL 60714 WWW.TALKAPHONE.COM			DWG. NO.	
SIZE	PART NO.	ETP-MTE-W	REV	
C	DWG. TITLE:		1.0	
SCALE: 1:12		WEIGHT:	SHEET 2 OF 2	